



PLAN VIEW

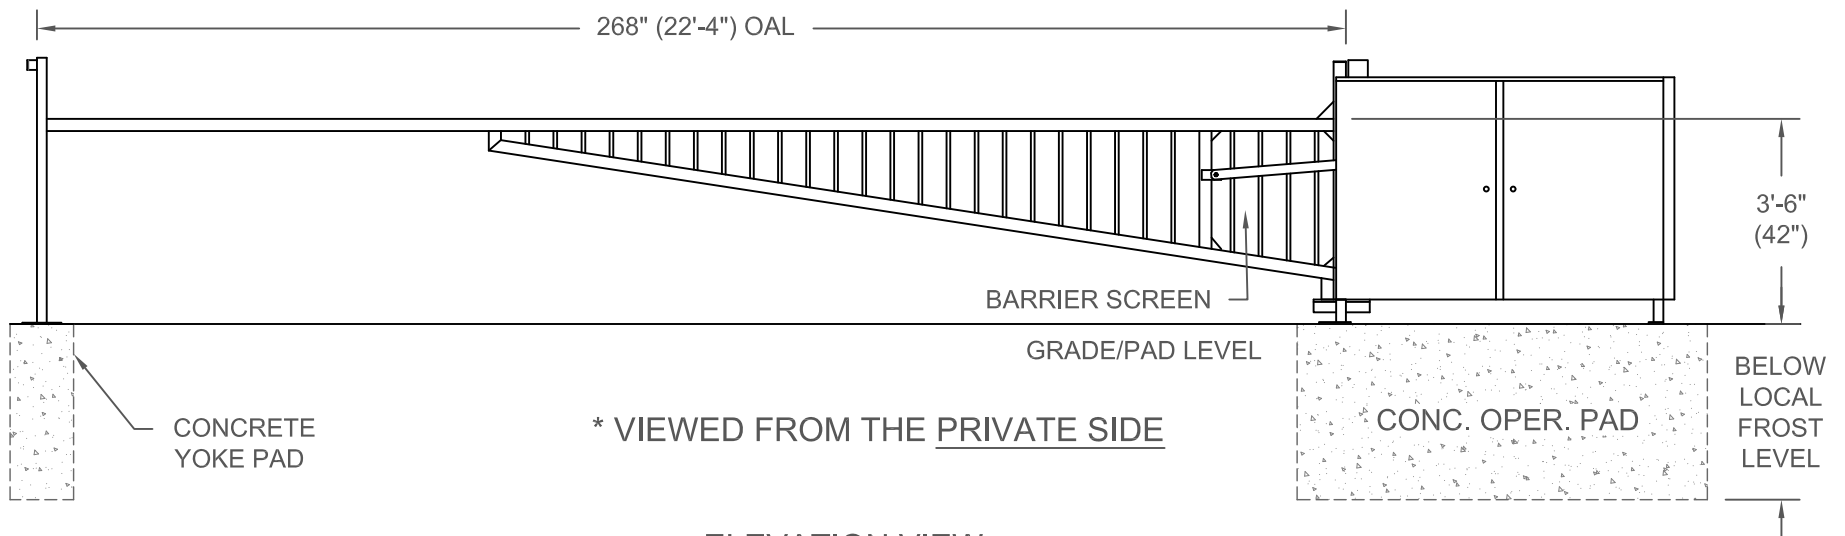

ELEVATION VIEW

**IMPORTANT NOTES:**

- 1) ALL OF OUR GATES ARE TYPICALLY DRAWN FROM THE PRIVATE SIDE LOOKING OUT.
- 2) LENGTH & HEIGHT VARY, CONSULT WITH AUTOGATE SALES FOR MORE INFORMATION.
- 3) SHOWN WITH OPTIONAL BARRACUDA STYLE YOKE. (SEE DRAWING #105 FOR YOKES)
- 4) CONTOURS & CURBS WILL REQUIRE CUSTOM DRAWINGS. (CONSULT W/ AUTOGATE)

Date:	12/01/08	 <b>AutoGate</b> Gate Entry Systems Berlin Heights, Ohio FAX (419) 588-3514
Drn. By:	MKS	
Ckd. By:	D.H.	
Dwg.:	200 Barracuda VPL (22'x3'-6") Righthand	
Title:	200 Barracuda VPL (22'x3'-6") Righthand	