



NO. OF RAILS & UPRIGHTS CAN VARY, DEPENDING ON THE LENGTH AND HEIGHT.

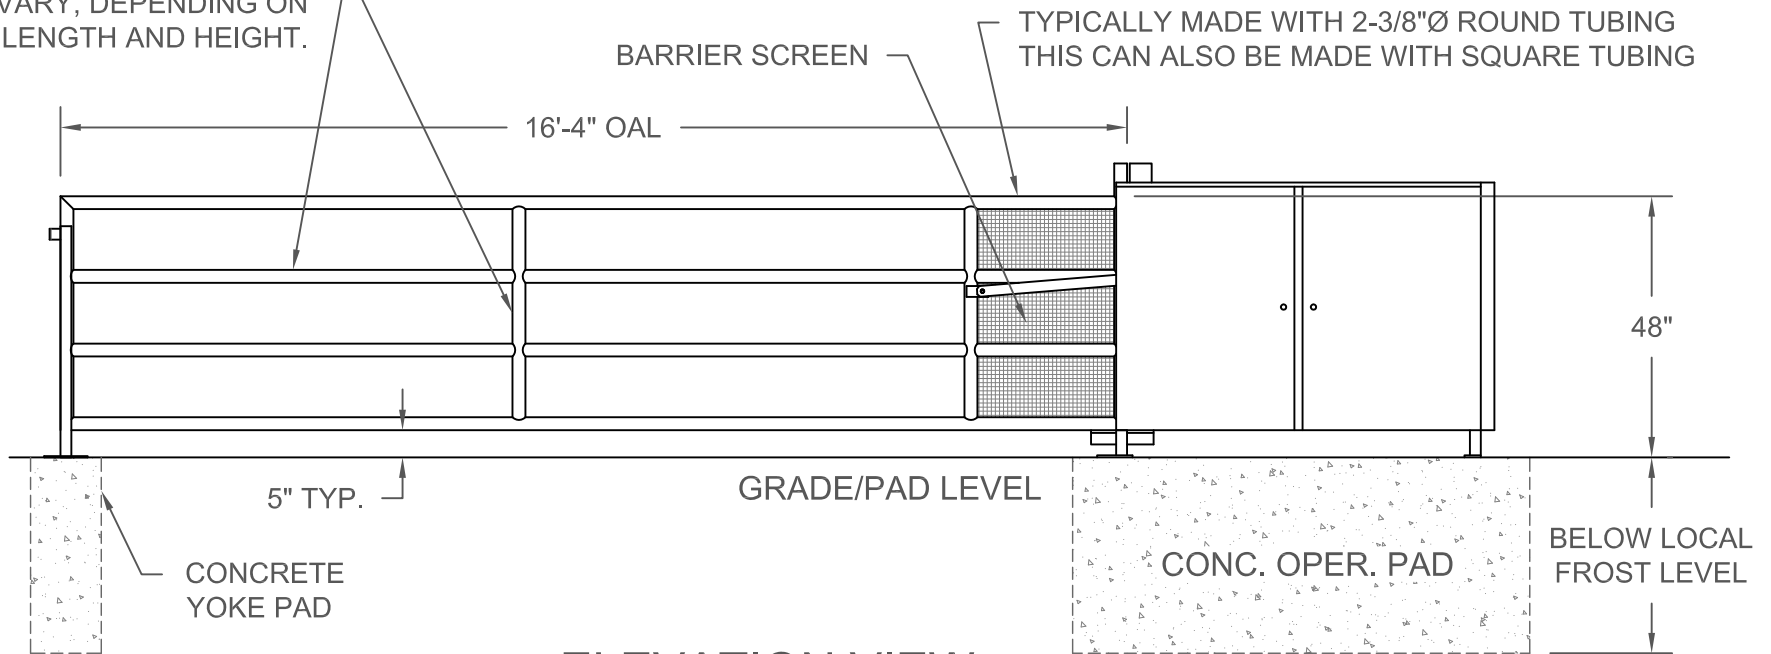

**IMPORTANT NOTES:**

- 1) ALL OF OUR GATES ARE TYPICALLY DRAWN FROM THE PRIVATE SIDE LOOKING OUT.
- 2) LENGTH & HEIGHT VARY, CONSULT WITH AUTOGATE SALES FOR MORE INFORMATION.
- 3) SHOWN WITH OPTIONAL BARRACUDA STYLE YOKE. (SEE DRAWING #105 FOR YOKES)
- 4) CONTOURS & CURBS WILL REQUIRE CUSTOM DRAWINGS. (CONSULT W/ AUTOGATE)

Date:	4/19/07	
Drn. By:	MKS	
Ckd. By:		
Dwg.: 100 Cornhusker VPL (16' x 4') Righthand.dwg		Berlin Heights, Ohio FAX (419) 588-3514
Title: 100 Cornhusker VPL (16'x4') Righthand		