


**PLAN VIEW**


**NOTE:**  
SEE FOUNDATION PRINTS  
FOR CONDUIT LOCATIONS

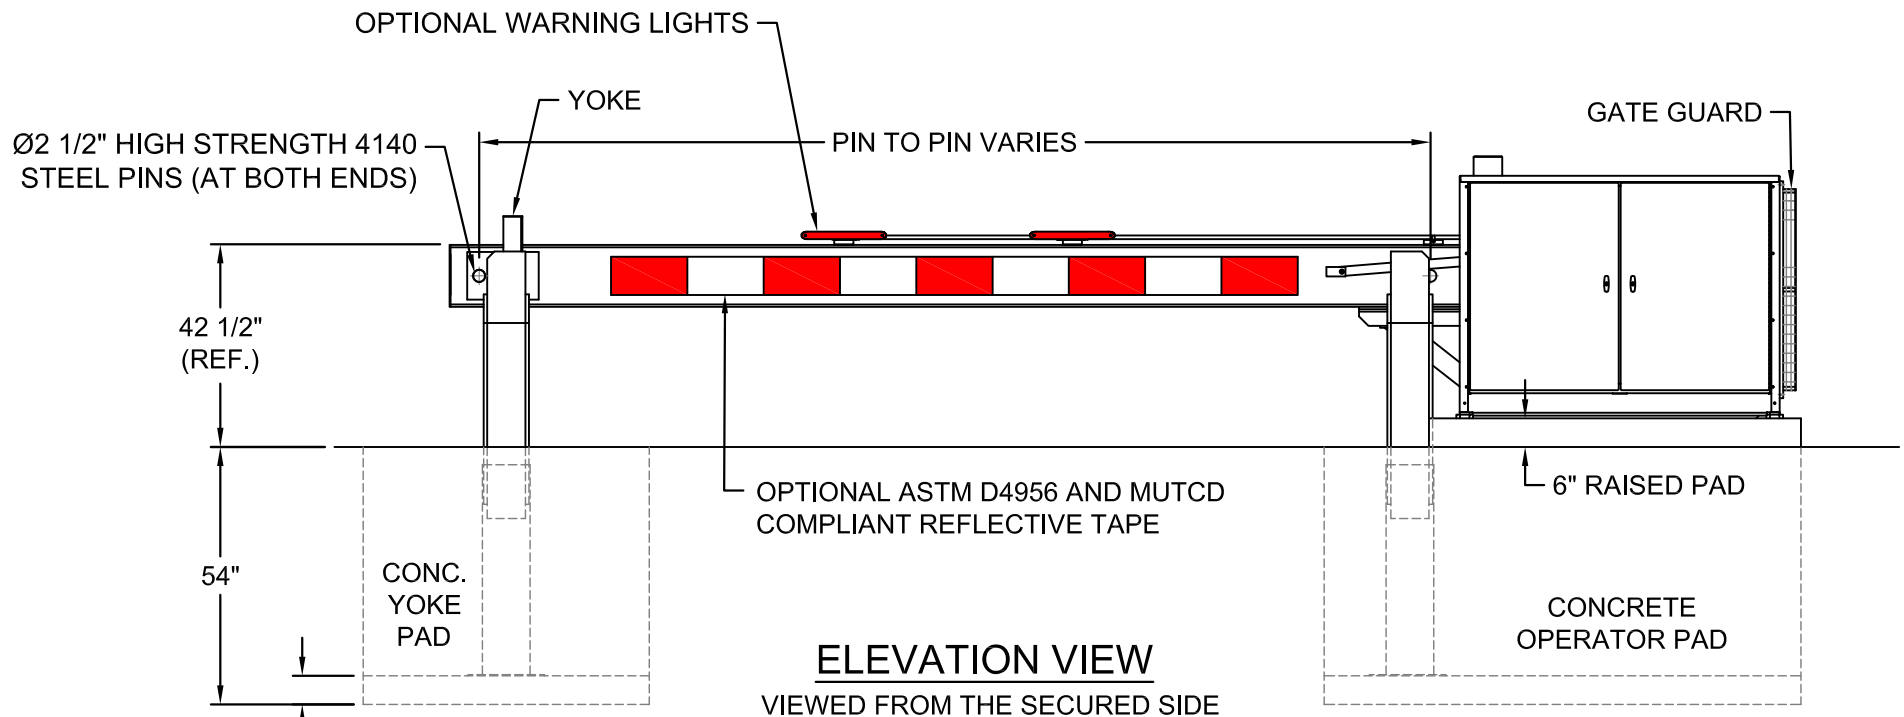


**ELEVATION VIEW**

VIEWED FROM THE SECURED SIDE

6" LEVELING PAD (TYP.)


<b>NOTICE</b>		Date: 10/09/14		<b>AutoGate</b> Gate Entry Systems
THE INFORMATION CONTAINED ON THIS DOCUMENT IS CONFIDENTIAL. ANY DISSEMINATION, UNAPPROVED DISCLOSURE OR COPYING OF THIS INFORMATION IS STRICTLY PROHIBITED.		Drn. By: MKS		
		Ckd. By: DMR	Dwg.: M30 Shield Crash Gate for Website.dwg	
		Title: M30 Shield Crash Gate - RH Barrier VPL		

<b>DO NOT SCALE</b>				
Rev.:	Description:	Date:	Drn. By:	Ckd. By:
.	.	.	.	.

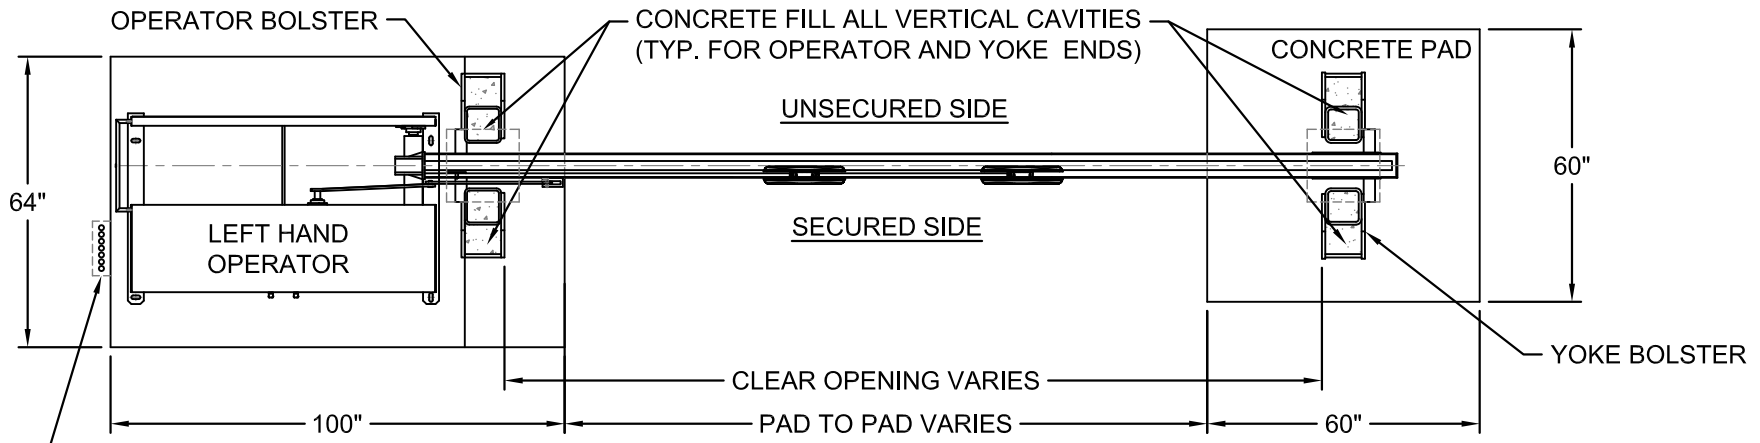


NOTE:  
SEE FOUNDATION PRINTS  
FOR CONDUIT LOCATIONS

**PLAN VIEW**

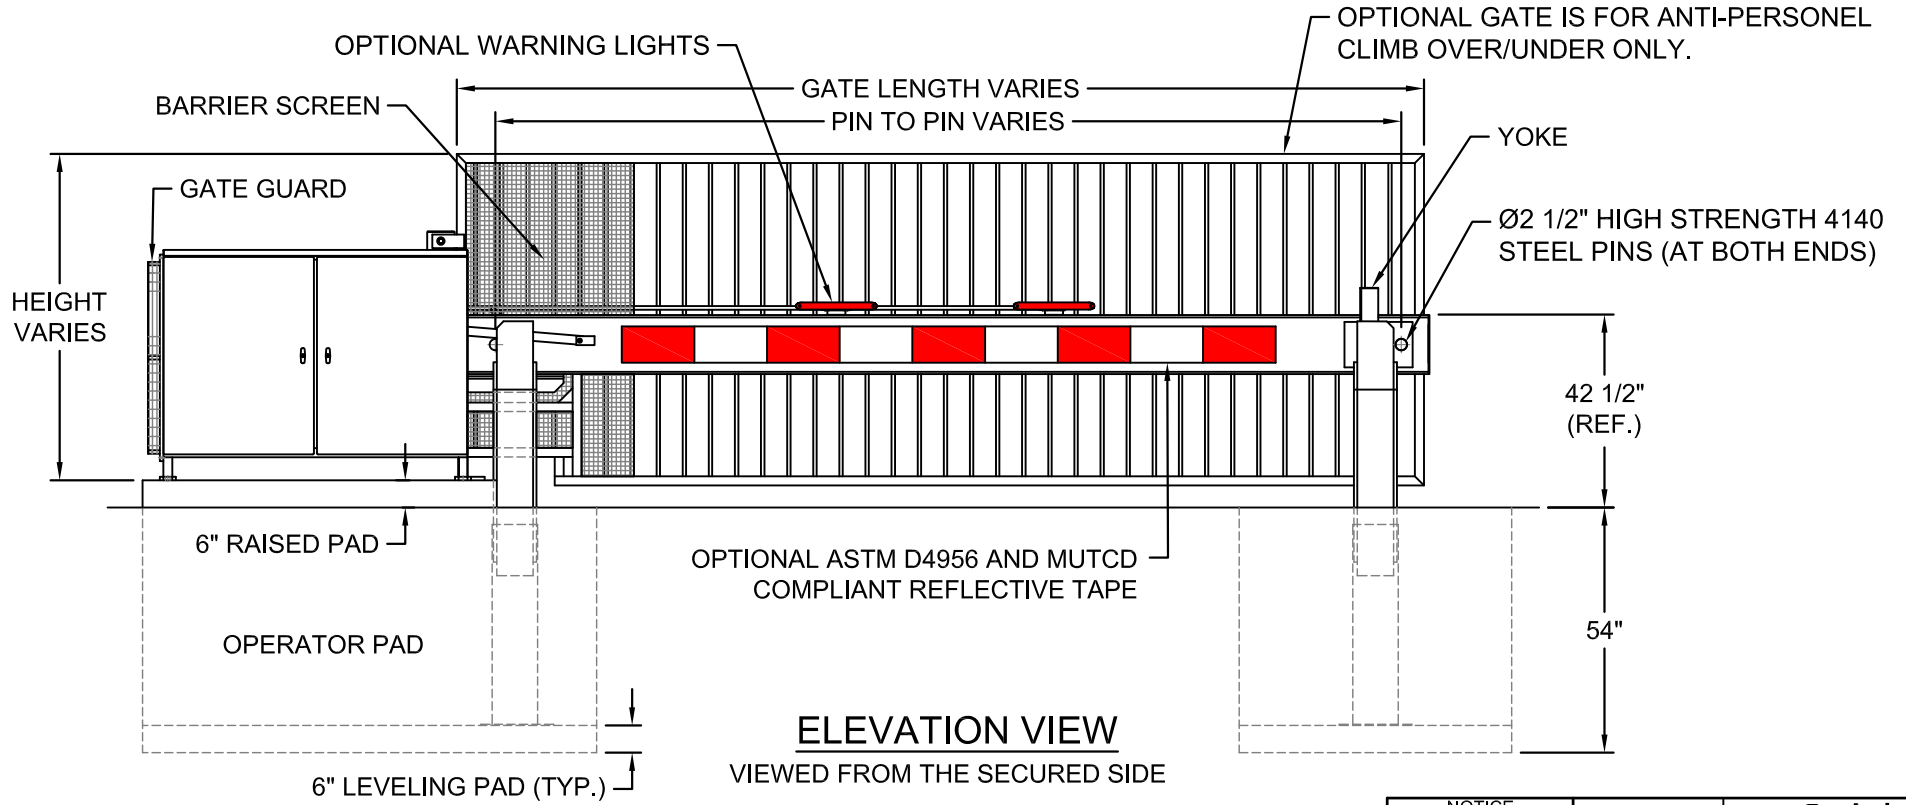

**ELEVATION VIEW**

VIEWED FROM THE SECURED SIDE

<b>NOTICE</b>		Date: 10/09/14		<b>AutoGate</b> Gate Entry Systems
THE INFORMATION CONTAINED ON THIS DOCUMENT IS CONFIDENTIAL. ANY DISSEMINATION, UNAPPROVED DISCLOSURE OR COPYING OF THIS INFORMATION IS STRICTLY PROHIBITED.		Drn. By: MKS		
		Ckd. By: DMR	Berlin Heights, Ohio FAX (419) 588-3514	
		Dwg.: M30 Shield Crash Gate for Website.dwg		
		Title: M30 Shield Crash Gate - LH Buckeye VPL		

Rev.:	Description:	Date:	Drn. By:	Ckd. By: