


PLAN VIEW

NOTE:
SEE FOUNDATION PRINTS
FOR CONDUIT LOCATIONS

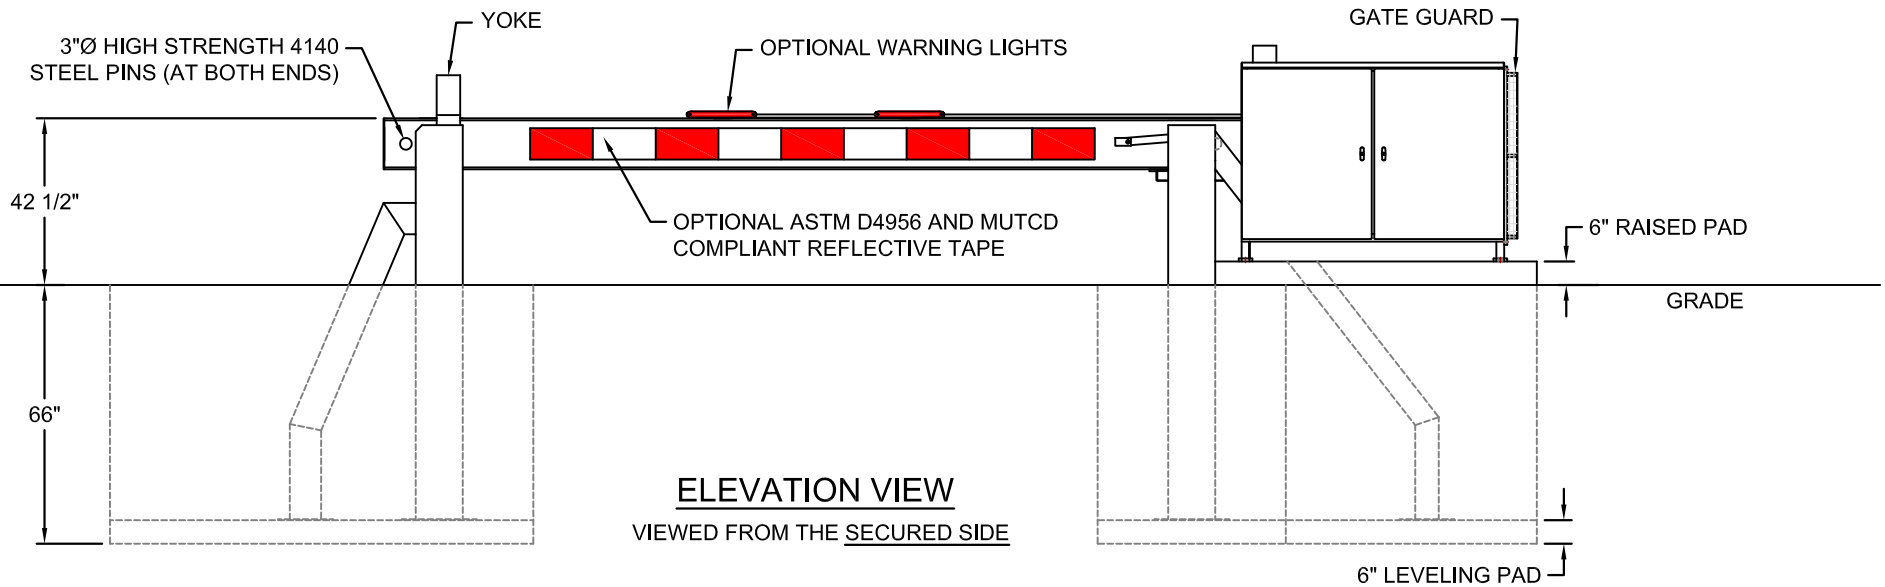

ELEVATION VIEW
VIEWED FROM THE SECURED SIDE

NOTICE
THE INFORMATION CONTAINED
ON THIS DOCUMENT IS
CONFIDENTIAL. ANY
DISSEMINATION, UNAPPROVED
DISCLOSURE OR COPYING OF
THIS INFORMATION IS
STRICTLY PROHIBITED


Date Dwn: 12/09/14
Dwn. By: MKS
Ckd. By: EGS




Rev.:	Description:	Date:	Dwn. By:	Ckd. By:

DO NOT SCALE
UNLESS OTHERWISE SPECIFIED
DIMENSIONS ARE IN INCHES
ANGLES ± 1°
XX ± 1/32, .XX ± .01, .XXX ± .005

Dwg.: M50 Shield Crash Gates for Website.dwg
Title: M50 Shield Crash Gate, RH Barrier VPL

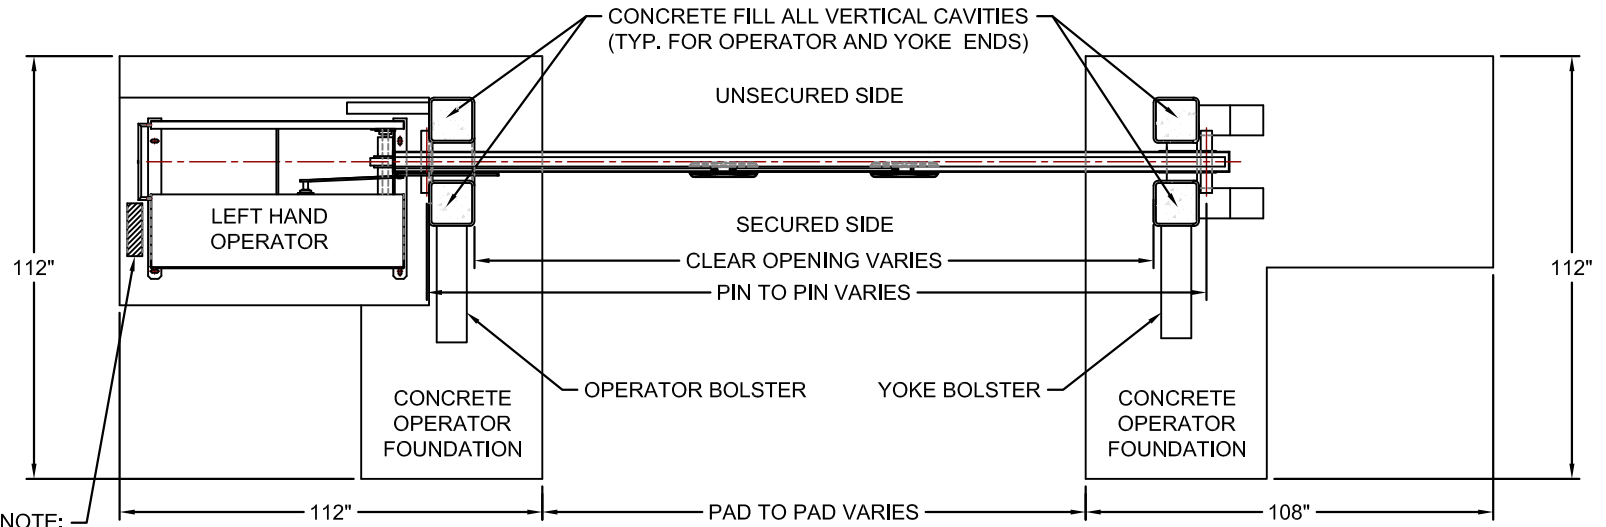

PLAN VIEW

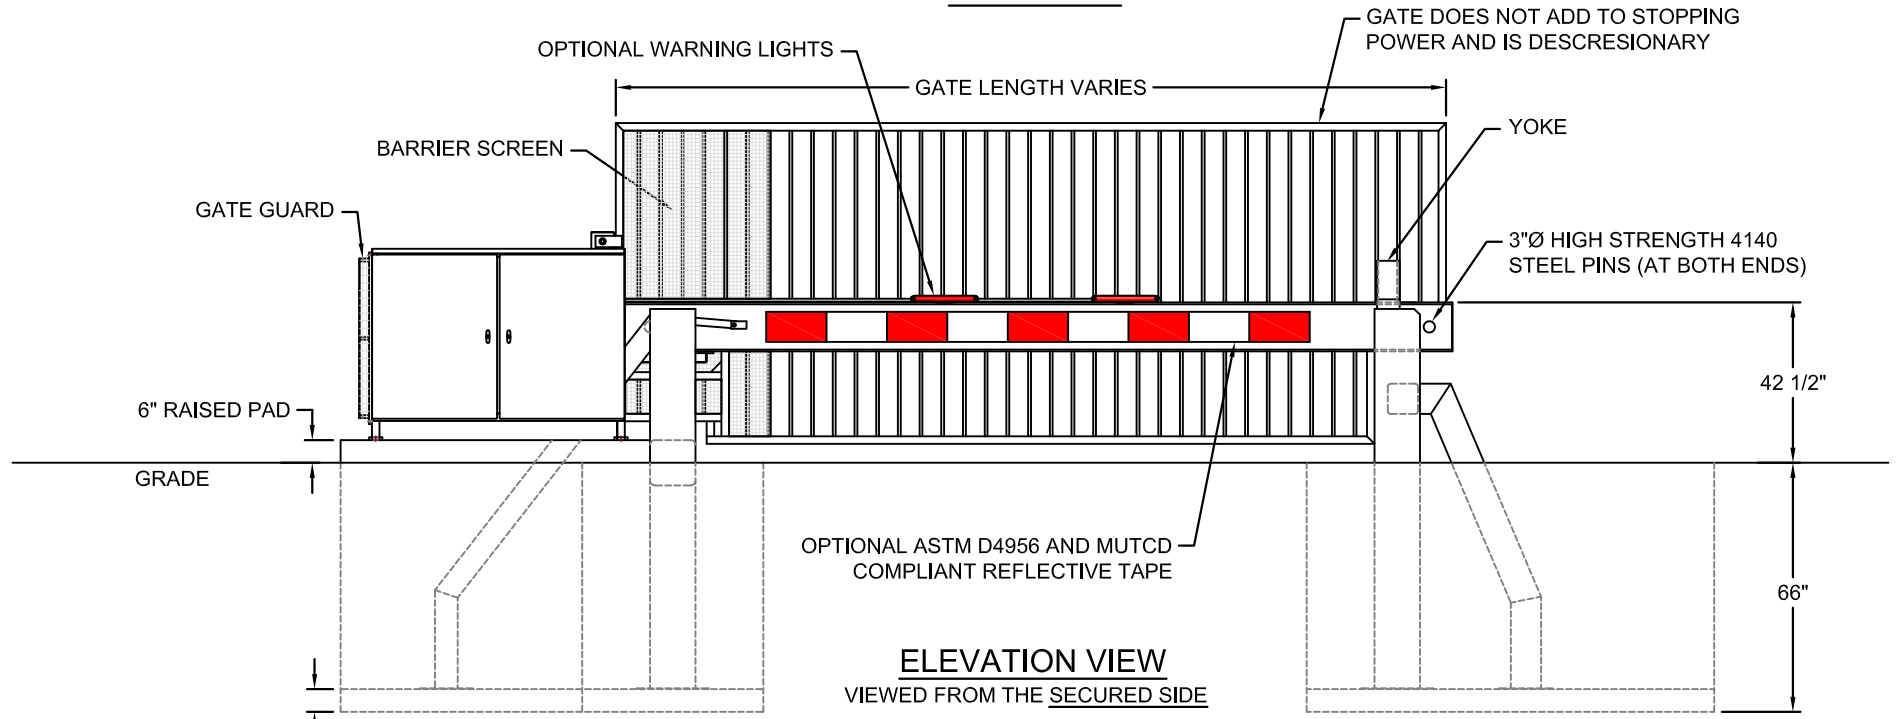

**ELEVATION VIEW
VIEWED FROM THE SECURED SIDE**

NOTICE
 THE INFORMATION CONTAINED ON THIS DOCUMENT IS CONFIDENTIAL. ANY DISSEMINATION, UNAPPROVED DISCLOSURE OR COPYING OF THIS INFORMATION IS STRICTLY PROHIBITED.
 UNLESS OTHERWISE SPECIFIED DIMENSIONS ARE IN INCHES
 ANGLES ± 1°
 XIX ± 1/32, XX ± .01, XXX ± .005

Date Dwn: 12/09/14
 Dwn. By: MKS
 Ckd. By: EGS



Dwg.: M50 Shield Crash Gates for Website.dwg
 Title: M50 Shield Crash Gate, LH Buckeye VPL

DO NOT SCALE				
Rev.:	Description:	Date:	Dwn. By:	Ckd. By: