


## #122-R SLOPE DOWN CONTOUR - ROAD PROFILE (RIGHTHAND)

DIMENSION	DESCRIPTION	MEASUREMENT
"A"	ELEVATION CHANGE OF ROAD BETWEEN "A1", PAD LEVEL AND "A2" AT THE END OF THE GATE	
"B"	OVERALL GATE LENGTH ( PLEASE CONTACT AUTOGATE FOR ASSISTANCE... )	
"C"	GATE OPENING ( NORMALLY THE FACE OF THE OPERATOR TO THE FACE OF THE YOKE )	
"D"	GATE HEIGHT ( FROM THE TOP OF THE OPERATOR PAD TO THE TOP OF GATE OR FINEALS )	

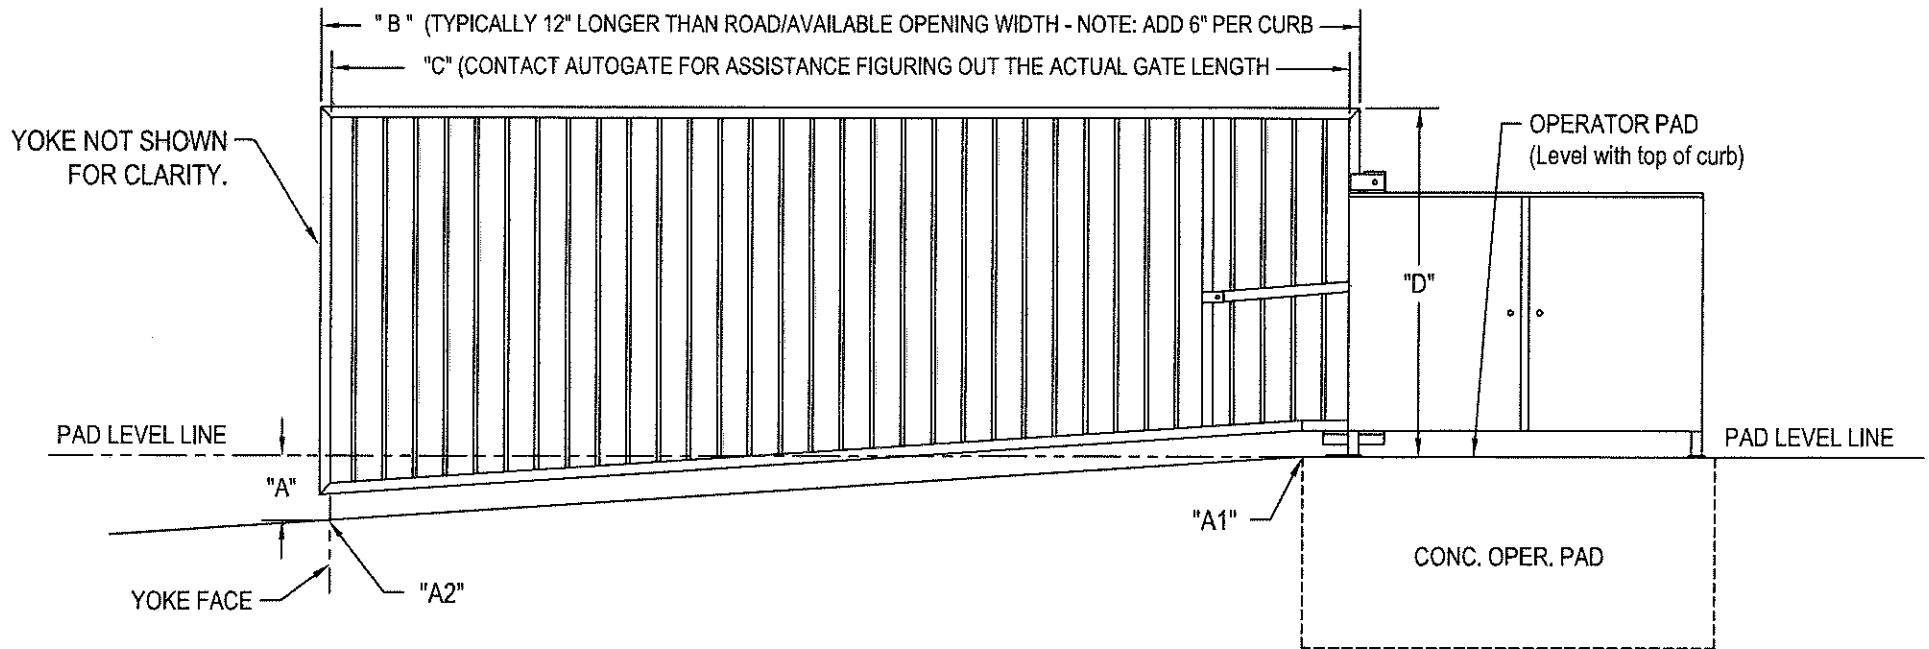

### NOTES:

- 1.) ALWAYS CHOOSE OPERATOR LOCATION ON THE LOW SIDE OF A SLOPED DRIVE WHEN EVER POSSIBLE. (AS SHOWN IN DWG #121-R)
- 2.) IF THE CURBS REQUIRE MORE DESCRIPTION THAN HEIGHT AND DEPTH, PLEASE PROVIDE AUTOGATE WITH A DIMENSIONED SKETCH OR DRAWING.
- 3.) IF THE ROAD SURFACE HAS MULTIPLE SLOPES OR A UNIQUE PROFILE, PLEASE PROVIDE AUTOGATE WITH A DIMENSIONED SKETCH OR DRAWING.
- 4.) OPERATOR MAY BE PLACED ON THE LEFT OR RIGHT SIDE OF THE ROAD.
- 5.) WHEN THERE ARE CURBS ON ONE OR BOTH SIDES, REFER TO DWG #120-C

\* VIEWED FROM THE PRIVATE SIDE

COMPLETE AND FAX BACK TO AUTOGATE: (419) 588-3514

<b>DO NOT SCALE</b>					<b>NOTICE</b>		Date: 10/27/05	<b>AutoGate</b> <small>Gate Entry Systems</small> Berlin Heights, Ohio Phn (419) 588-2796 Fax (419) 588-3514
Rev.:	Description:	Date:	Drn. By:	Ckd. By:	THE INFORMATION CONTAINED ON THIS DOCUMENT IS CONFIDENTIAL. ANY DISSEMINATION, UNAPPROVED DISCLOSURE OR COPYING OF THIS INFORMATION IS STRICTLY PROHIBITED.		Drn. By: MKS	
					UNLESS OTHERWISE SPECIFIED DIMENSIONS ARE IN INCHES ANGLES ± 1° XX ± 1/32, .XX ± .01, .XXX ± .005		Ckd. By: DMR	
A	REVISED "A" DESCRIPTION AND ADDED "A1" AND "A2"	05/07/14	DMR	MKS			Dwg.: 122-R	Title: SLOPE DOWN CONTOUR - ROAD PROFILE (R/H)