



DIM	DESCRIPTION	MEASUREMENT
"A"	Road/driveway width or clear opening across the road/driveway (Choose a site "STYLE")	
"B"	Face to face of fence posts or pillars (Checkmark a box next to a applicable site "STYLE")	
"C"	Existing gate height, matching fence height or new VPL gate height. (Contact AutoGate)	

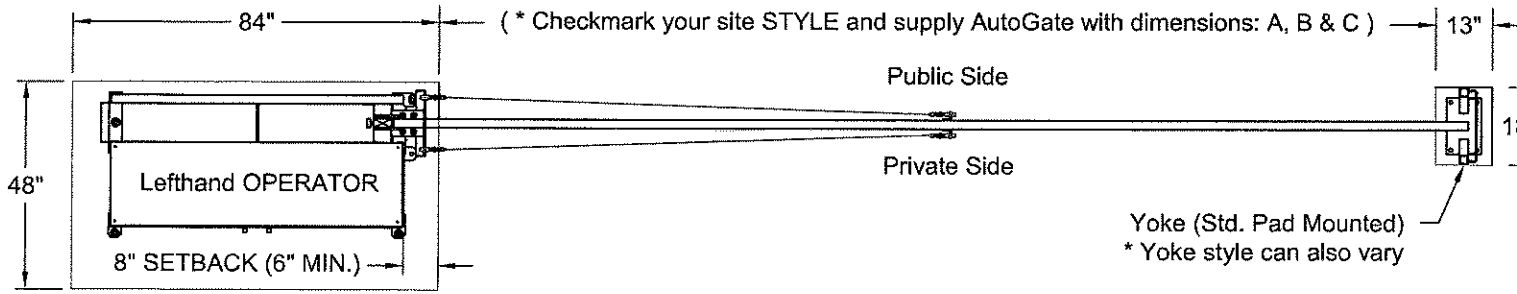

**PLAN VIEW**

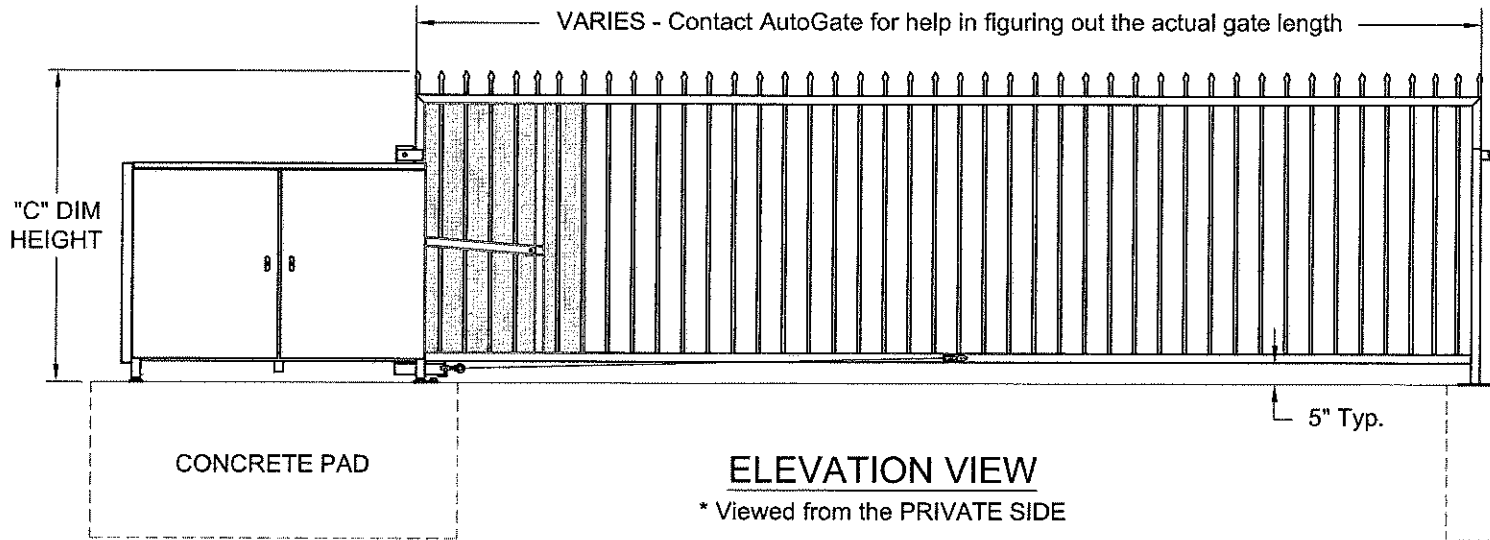

**ELEVATION VIEW**

\* Viewed from the PRIVATE SIDE

✓ Checkmark your site STYLE

\* **Note:** The customer is responsible for indicating (to AutoGate) any variance in the road or drive grading.  
 If the road has curbs, or any slope in the grade, print out and fill in dimensions on: Dwg. # 120, 121 or 122.

Date: 06/02/06	<b>AG</b> AutoGate Gate Entry Systems
Dwn. By: MKS	
Ckd. By: DMR	Berlin Heights, Ohio FAX (419) 588-3514
Dwg.: 124	
Title: Lefthand VPL Profile (No Curbs or Slopes)	

COMPLETE AND FAX BACK TO AUTOGATE: (419) 588-3514