


#151-L VPL GATE PROFILE - SITE SURVEY (LEFTHAND)

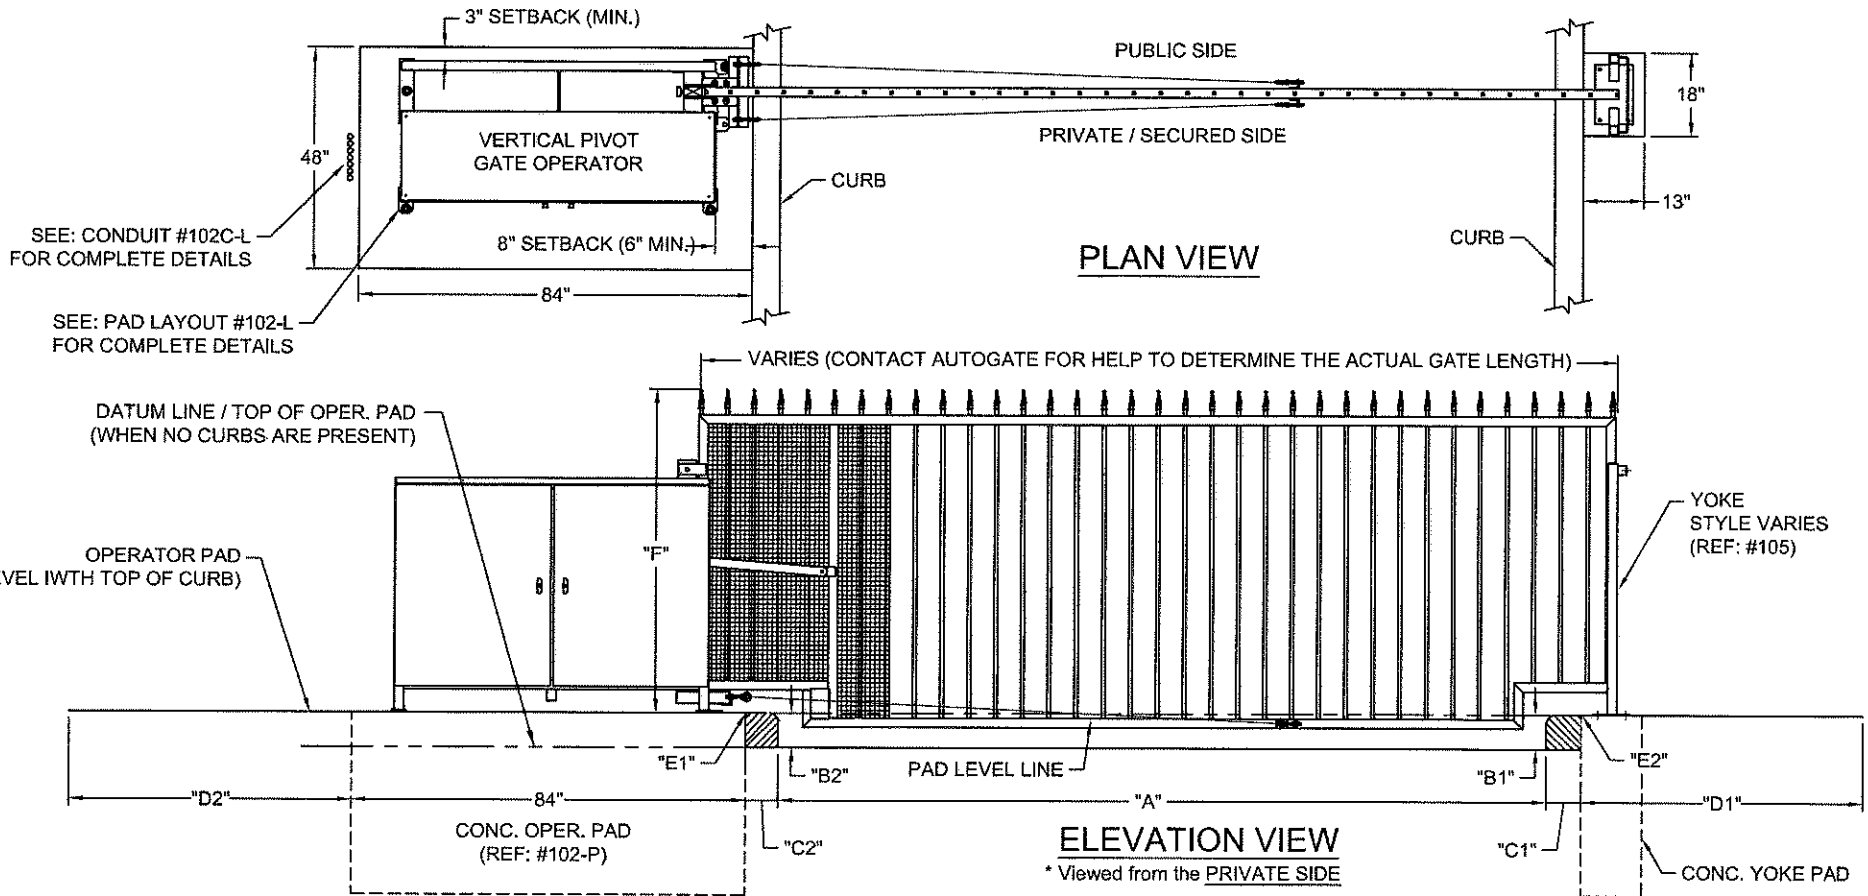

DIM	DESCRIPTION	MEASUREMENT
"A"	DISTANCE BETWEEN CURBS (IF APPLICABLE...)	
"B1"	CURB HEIGHT - LEFT SIDE (IF APPLICABLE...)	
"B2"	CURB HEIGHT - RIGHT SIDE (IF DIFFERENT FROM THE LEFT...)	
"C1"	DEPTH OF LEFT CURB (IF APPLICABLE...)	
"C2"	DEPTH OF RIGHT CURB (IF DIFFERENT FROM THE LEFT...)	
"D1"	AVAILABLE SPACE LEFT SIDE (TO THE NEAREST OBSTACLE...)	
"D2"	AVAILABLE SPACE RIGHT SIDE (TO THE NEAREST OBSTACLE...)	
"E"	ELEVATION CHANGE +/- FROM "E1" CURB TO "E2" ROAD AT END OF GATE	
"F"	GATE HEIGHT FROM OPERATOR PAD	

NOTES:

- IF CURB REQUIRES MORE DESCRIPTION THAN HEIGHT AND DEPTH, PLEASE PROVIDE A DIMENSIONED SKETCH OR DRAWING.
- IF ROAD SURFACE HAS MULTIPLE SLOPES OR A UNIQUE PROFILE, PLEASE PROVIDE A DIMENSIONED SKETCH OR DRAWING. (REF: #120-C OR #120-NC)
- MINIMUM CLEARANCE BETWEEN GATE AND CURB/ROAD IS 6".
- OPERATOR MAY BE PLACED ON THE LEFT OR RIGHT SIDE OF THE ROAD.
- YOKE PAD ADJACENT TO BACKSIDE OF CURB, SAME ELEVATION AS THE OPERATOR PAD.

COMPLETE AND FAX BACK TO AUTOGATE: (419) 588-3514

Rev.:	Description:	Date:	Drn. By:	Ckd. By:
B	REVISED "E" DESCRIPTION AND ADDED "E1" AND "E2" CALL OUTS	05/07/14	DMR	MKS
A	UPDATED DRAWING	02/27/13	SLD	KLL

NOTICE
THE INFORMATION CONTAINED ON THIS DOCUMENT IS CONFIDENTIAL. ANY DISSEMINATION, UNAPPROVED DISCLOSURE OR COPYING OF THIS INFORMATION IS STRICTLY PROHIBITED.
UNLESS OTHERWISE SPECIFIED DIMENSIONS ARE IN INCHES
ANGLES ± 1°
XX ± 1/32, .XX ± .01, .XXX ± .005

Date: 08-23-05
Drn. By: MKS
Ckd. By: DMR
Dwg.: 151-L
Title: VPL Gate Profile - Site Survey (Lefthand)

AutoGate
Gate Entry Systems
Berlin Heights, Ohio
FAX (419) 588-3514